

48841
Tracking No.

BP

15560
Permit No.\$ 252.60
Fee Received

Revised

7/11/16 +

7/26/16

Building Permit

For All Residential Development

1. APPLICANT INFORMATION

Applicant Name(s) Douglas C. & Kathryn A. Burnell Daytime Phone 603 447-6796 FAX _____
 Mailing Address 234 Hillside Ave. Email burnellbox@gmail.com
 Town Concord, NH 03818 State NH Zip Code 03818

2. PROJECT LOCATION AND PROPERTY DETAILS

Township, Town or Plantation Parkertown (TS, R3 WBKP) County Oxford
 Tax Information (check tax bill) Map: OX 010 Plan: 04 Lot: 23 Deed or Lease Information (check deed or lease) Book: 1330 Page: 274 Lease #: _____
 Lot size (in acres, or in square feet if less than 1 acre) ± 34,400 s.f. Lot Coverage (in square feet) 2,100 s.f.
 All Zoning on Property (check the LUPC map) D-RS Zoning at Development Site D-RS

Road Frontage. List the name(s) and frontage(s) (in feet) for any public or private roads, or other rights-of-way adjacent to your lot:

Road #1: Raspberry Rd. Frontage 200 ft.
 Road #2: _____ Frontage _____ ft.

Water Frontage. List the name(s) and frontage(s) (in feet) for any lakes, ponds, rivers, streams, or other waters on or adjacent to your lot:

Waterbody #1: Aziscohos Lake Frontage 435 ft.
 Waterbody #2: _____ Frontage _____ ft.

LUPC Approved Subdivision. List the LUPC approved subdivision number: _____ SP _____ and SP Lot #: _____

If your property is not part of subdivision previously approved the Commission, please continue to Land Division History below. (check your deed or contact the LUPC office that serves your area)

Land Division History. Using your deed as a starting point, trace the ownership history and configuration changes of your property back 20 years from today. List any division of those lots from which your property originated (use additional sheet of paper if needed).

(example:

Amy Adams to Rob Roberts

Lot 22 to Roger S. Burnell

1/12/1997

10 acres)

Dec. 31, 1997 (driveway ROW excepted)

3. EXISTING STRUCTURES OR USES (Fill in a line for each existing structure)

Previously issued Building Permit number (if applicable)

Horizontal Distance (in feet) of structure from nearest:

Type of structure (dwelling, garage, deck, porch, shed, driveway, parking area, etc.)	Year built	Exterior dimensions (in feet) (LxWxH)	Type of foundation (full basement, slab, post, etc.)	Road	Property line	Lake or pond	River or stream	Wetland	Ocean/Tidal waters
<u>dwelling (camp)</u>	<u>1966</u>	<u>20' x 24' x 17'</u>	<u>post (concrete blocks)</u>	<u>275</u>	<u>80</u>	<u>5</u>			
<u>deck</u>	<u>1966</u>	<u>irregular - 533 s.f.</u>	<u>post</u>	<u>260</u>	<u>75</u>	<u>0</u>			
<u>shed</u>	<u>1967</u>	<u>16' x 18' x 12'</u>	<u>post</u>	<u>180</u>	<u>68</u>	<u>17</u>			
<u>woodshed</u>	<u>1972</u>	<u>12' x 18' x 12'</u>	<u>post</u>	<u>160</u>	<u>60</u>	<u>29</u>			

RECEIVED

APR 25 2016

LUPC - RANGELEY

4. PROPOSED STRUCTURES OR USES (INCLUDING DRIVEWAYS AND PARKING AREAS) (Use additional sheet if needed)

4.1 What is the proposed use of your property? ☒ Residential only ☐ Residential with Home Occupation* ☐ Campsite**

Type of structure (dwelling, garage, deck, porch, shed, driveway****, camper, RVs, parking lots, etc.)	Proposal (check all that apply)								Exterior dimensions (in feet) (LxWxH)	Horizontal Distance (in feet) of structure from nearest:					
	New structure***	Reconstruct***	Expand	Relocate	Remove	Enclose deck/porch	Permanent foundation***	Change use dimension of setbacks		Road	Property line	Lake or pond	River or stream	Wetland	Ocean/Tidal waters
Dwelling	<input type="checkbox"/>	<input checked="" type="checkbox"/>	<input type="checkbox"/>	<input type="checkbox"/>	<input type="checkbox"/>	<input type="checkbox"/>	<input checked="" type="checkbox"/>	<input type="checkbox"/>	20'x24'x17'	120'	50'	60'	N/A	→	
deck	<input type="checkbox"/>	<input checked="" type="checkbox"/>	<input type="checkbox"/>	<input type="checkbox"/>	<input type="checkbox"/>	<input type="checkbox"/>	<input type="checkbox"/>	<input type="checkbox"/>	6'x28'	↓	40'	80'			
Screened Porch	<input type="checkbox"/>	<input checked="" type="checkbox"/>	<input type="checkbox"/>	<input type="checkbox"/>	<input type="checkbox"/>	<input checked="" type="checkbox"/>	<input type="checkbox"/>	<input type="checkbox"/>	8'x24'x17'	↓	45'	60'	↓		
Convert Existing	<input type="checkbox"/>	<input type="checkbox"/>	<input type="checkbox"/>	<input type="checkbox"/>	<input type="checkbox"/>	<input type="checkbox"/>	<input type="checkbox"/>	<input checked="" type="checkbox"/>	16'x18'x12'	180'	68'	17'	↓		
Shed to Bunkhouse	<input type="checkbox"/>	<input type="checkbox"/>	<input type="checkbox"/>	<input type="checkbox"/>	<input type="checkbox"/>	<input type="checkbox"/>	<input type="checkbox"/>	<input type="checkbox"/>							
	<input type="checkbox"/>	<input type="checkbox"/>	<input type="checkbox"/>	<input type="checkbox"/>	<input type="checkbox"/>	<input type="checkbox"/>	<input type="checkbox"/>	<input type="checkbox"/>							
* 4.2 HOME OCCUPATIONS: If use of your property includes expanding or starting a home occupation, you must complete Supplement S-1: Questions for Home Occupations. Contact the LUPC office serving your area or download at www.maine.gov/dacf/lupc/. Please note additional fees apply to home occupations, see instructions for the appropriate fees.

** 4.3 CAMPSITES: If use of your property includes a campsite for your personal use (e.g., will not be rented):

- a. Will the tents, tent trailer(s), pickup camper(s), recreational vehicle(s), trailer(s) or similar devices be located on the lot for less than 120 days in a calendar year? ☐ YES ☐ NO
- b. Will the camper(s), trailer(s), and/or recreational vehicle(s) be registered and road ready? ☐ YES ☐ NO
- c. Will the campsite have access to an on-site pressurized water supply (and not a self-contained water tank with pump)? ☐ YES ☐ NO
- d. Will the campsite have access to permanent structures other than an outhouse, fireplace, picnic table, or lean-tos? ☐ YES ☐ NO

*** 4.4 RECONSTRUCTIONS OR NEW ACCESSORY STRUCTURES: If you are constructing a new accessory structure, reconstructing an existing structure, or adding a permanent foundation:

- a. If the structure or foundation will not meet the LUPC's minimum setback distances from property lines, roads, water bodies or wetlands, explain what physical limitations (lot size, slope, location of septic system, etc.) prevent the structure or foundation from meeting setbacks: lot shape, steep slopes, wet areas, vegetative clearing, Access of Ledge

- b. For reconstructions, has the existing structure been damaged, destroyed or removed from your property? ☒ YES ☐ NO
- If YES, was the structure in regular active use within a 2-year period preceding the damage, destruction or removal? ☒ YES ☐ NO
- If YES, provide the date the structure was damaged, destroyed or removed: destroyed by fire Sept. 27, 2015

**** 4.5 DRIVEWAYS: If you are located on a public road:

- a. Are you constructing a new driveway or entrance or changing a current driveway in a way that will increase traffic volume, or create a safety or drainage concern regarding a State or State-Aid Highway? ☐ YES ☒ NO
- If YES, you must submit Exhibit H: Driveway/Entrance Permit. Note: If your property is located along a County or Town/Plantation Road, you should check with that office before submitting this application to see what is required.

5. SUBSURFACE WASTEWATER DISPOSAL (SEPTIC SYSTEM) (Note: Exhibit may be required. See instructions)

- 5.1 Mark the existing type of system serving the property: ☐ None ☐ Combined Subsurface System (Tank, leach field)
☒ Primitive Subsurface Disposal (Privy, graywater - non-pressurized); ☐ Common Sewer (Connected to a sewer district)
☐ Holding Tank ☐ Self-Contained Camper or RV ☐ Other
- 5.2 Will any expanded, reconstructed, or new structures include new bedrooms or bathrooms; add plumbing, water fixtures, pressurized water, or the ability for human habitation; or otherwise generate additional wastewater? ☒ YES ☐ NO
- If YES, you may need to submit Exhibit E: Subsurface Wastewater Disposal. (see instructions)

6. DEVELOPMENT IN FLOOD PRONE AREAS (Note: Supplement may be required. See instructions.)

- 6.1 Is your proposed activity located within a mapped P-FP (Flood Prone Area Protection) Subdistrict, a mapped FEMA (Federal Emergency Management Agency) flood zone, or an unmapped area prone to flooding?

P-FP Subdistrict ☐ YES ☒ NO
 FEMA Flood Zone ☐ YES ☒ NO
 Unmapped Area Prone to Flooding ☐ YES ☒ NO

If you answer YES to any of these questions, you must complete Supplement S-4: Development in Flood Prone Areas. Contact the LUPC office serving your area or download at www.maine.gov/dacf/lupc/application_forms/index.shtml.

7. VEGETATIVE CLEARING (Note: Exhibit may be required. See instructions.)

- 7.1 What is the total amount of proposed vegetative clearing not including the driveway and the footprint of proposed structures?

2400 +/- sq. ft.

If you answer NA (not applicable) for 7.1 go to Section 8.

- 7.2 Will the total amount of existing and proposed vegetative clearing within 250 feet of any lakes or rivers be less than 10,000 square feet?

☒ YES ☐ NO ☐ NA Total: 4500 +/- sq. ft.

- 7.3 Will the proposed clearing be located at least 50 feet from the right-of-way or similar boundary of all public roadways?

☒ YES ☐ NO ☐ NA How Close? 120 +/- feet

- 7.4 Will the proposed clearing be located at least 75 feet from the normal high water mark of any body of standing water less than 10 acres in size, any tidal water, or flowing water draining less than 50 square miles?

☐ YES ☐ NO ☒ NA How Close? _____ feet

- 7.5 Will the proposed clearing be located at least 100 feet from the normal high water mark of the lake or river?

☐ YES ☒ NO ☐ NA How Close? 50' feet

- 7.6 If you answer NO to any of these questions, please explain why your vegetative clearing proposal is necessary and how it will not create an undue adverse impact on the resources and uses in the area:

Clearing necessary to accommodate reconstructed camp + new primitive sewage disposal system. Camp cannot be located farther from lake for reasons listed under Sect 4.4

- 7.7 Buffering in Prospectively Zoned Areas. Is your property located in one of the following Prospectively Zoned Plantations or Townships?

☐ YES ☒ NO

Adamstown Twp.
Rangeley Plt.

Dallas Plt.
Richardsontown Twp.

Lincoln Plt.
Sandy River Plt.

Magalloway Plt.
Townships C, D, and E.

If YES, please complete the following table regarding the width of the vegetative buffers at the narrowest point between the existing and proposed structures and the nearest applicable road, property line, and subdistrict setbacks as applicable:

Standard Minimum Required:	Width of Vegetated Buffers				Subdistrict Boundary (If D-ES or D-CI)
	Road	Side Property Line	Rear Property Line		
	25 feet in D-GN, D-GN2, D-GN3				
	50 feet in D-RS, D-RS2, D-RS3	15 feet	15 feet		50 feet Buffer to other Subdistricts
	75 feet in D-ES and D-CI				

This property: feet feet feet feet

Note: You may be required to submit Exhibit F: Documentation for Exceptions to Buffering Requirements. (See instructions)

8. SOIL DISTURBANCE, FILLING AND GRADING AND EROSION CONTROL (Note: Exhibit may be required. See instructions.)

- 8.1 Will your project involve disturbing soil or filling and grading?

☒ YES ☐ NO

If YES, please answer the following questions. If NO, continue to Section 9.

- 8.2 What is the total area of proposed soil disturbance or filling and grading?

2200 +/- sq. ft. DCB

- 8.3 What is the total square feet of soil disturbance or filling and grading within 250 feet of a body of standing water, flowing water, or wetland?

2200 +/- sq. ft. DCB

- 8.4 Will all soil disturbance or filling and grading be done when the ground is frozen or saturated?

☐ YES ☒ NO

If YES, you will need to submit Exhibit G: Erosion and Sedimentation Control Plan

- 8.5 Will any fill used be free of hazardous or toxic materials, trash and rubbish?

☒ YES ☐ NO

- 8.6 How and when will disturbed areas be seeded or stabilized at the end of the construction season and at the completion of the project?

Conservation-mix grass seed and loam will be added to disturbed areas at the end of the construction season and completion of the project.

Question 8 continues onto the next page...

BP 15560

Revised 7/1/16 +

7/26/16

8. SOIL DISTURBANCE, FILLING AND GRADING AND EROSION CONTROL (continued from previous page)

8.7 What will you do (during site preparation, construction, cleanup, and post-construction) to stabilize disturbed soil and prevent sediment from entering water, wetlands, natural drainage systems, catch basins, culverts or adjacent properties?

Silt fences and hay bales will be installed per Exhibit D-1 and Details D-2a & b attached, and maintained throughout construction.

8.8 What is the average slope of land between the area to be disturbed and the nearest waterbody or wetland? 20 % slope

8.9 What will the sustained slope of land be between the area to be disturbed and the nearest waterbody or wetland? 20 % slope

8.10 Please explain how your project will not create an undue adverse impact on the resources and uses in the area. Include information about erosion control devices and other plans to stabilize the site:

New cabin and accessories were sited to minimize site disturbance, also mitigated as described in Sects. 8.4 thru 8.7

Be sure to include the following information on your site plans (Exhibits D1 and D2): size and location of the area to be disturbed, and the proximity of the area to be disturbed to water bodies, flowing waters, and wetlands.

9. LAND AND WETLAND ALTERATION (Note: Exhibit or Supplement may be required. See instructions.)

9.1 Will your proposal alter a total of one acre or more of land area, whether upland or wetland? ☐ YES ☒ NO

If YES, you must also complete Exhibit G: Erosion and Sedimentation Control Plan and Supplement S-3: Requirements for Wetland Alterations.

9.2 Will your proposal alter any amount of land that is mapped P-WL Subdistrict, or any ground below the normal high water mark of any lake, pond, river, stream, or intertidal area? ☐ YES ☒ NO

If YES, you must also complete Supplement S-3: Requirements for Wetland Alterations.

10. APPLICANT SIGNATURE (REQUIRED) AND AGENT AUTHORIZATION (OPTIONAL)

Agent Name	Daytime Phone	FAX
Mailing Address	Email	
Town	State	Zip Code

I have personally examined and am familiar with the information submitted in this application, including the accompanying exhibits and supplements, and to the best of my knowledge and belief, this application is complete with all necessary exhibits. I understand that if the application is incomplete or without any required exhibits that it will result in delays in processing my permit decision. The information in this application is a true and adequate narrative and depiction of what currently exists on and what is proposed at the property. I certify that I will give a copy of this permit and associated conditions to any contractors working on my project. I understand that I am ultimately responsible for complying with all applicable regulations and with all conditions and limitations of any permits issued to me by the LUPC. If there is an Agent listed above, I hereby authorize that individual or business to act as my legal agent in all matters relating to this permit application. I understand that while there is a required Statewide Maine Uniform Building and Energy Code (MUBEC) administered by the Maine Department of Public Safety, Bureau of Building Codes & Standards, the Commission's review is limited only to land use issues and the Commission does not make any findings related to the MUBEC, nor do the LUPC staff inspect buildings or enforce any provisions of that Code.

Please check one of the boxes below: (see "Accessing the Project Site for Site Evaluation and Inspection" just prior to the application form)

☒ I authorize staff of the Land Use Planning Commission to access the project site as necessary at any reasonable hour for the purpose of evaluating the site to verify the application materials I have submitted, and for the purpose of inspecting for compliance with statutory and regulatory requirements, and the terms and conditions of my permit.

☐ I request that staff of the Land Use Planning Commission make reasonable efforts to contact me in advance to obtain my permission to fully access the project site for purposes of any necessary site evaluation and compliance inspection.

All appropriate persons listed on the deed, lease or sales contract must sign below.

Signature(s)

Donnell
Kathryn A. Brunell

Date

April 19, 2016

Date

April 19, 2016

RECEIVED

JUL 26 2016

LUPC - RANGELEY

MAINE LAND USE PLANNING COMMISSION
(ver. 05/2015)Building Permit Application
page 4 of 4

JUL 26 2016

LUPC - RANGELEY

BUILDING PERMIT BP-15560

MAINE LAND USE PLANNING COMMISSION
Department of Agriculture, Conservation and Forestry

Based on the information you have submitted in the attached application and supporting documents, the staff of the Land Use Planning Commission concludes that, if carried out in compliance with the conditions of approval below, your proposal will meet the criteria for approval, 12 M.R.S.A. §685-B(4) of the Commission's statutes and the provisions of the Commission's *Land Use Districts and Standards*. Any variation from the application or the conditions of approval is subject to prior Commission review and approval. Any variation undertaken without Commission approval constitutes a violation of Land Use Planning Commission law. In addition, any person aggrieved by this decision of the staff may, within 30 days, request that the Commission review the decision.


LUPC Authorized Signature: Sara L. Brusila, Regional Representative

July 27, 2016
Effective Date

CONDITIONS OF APPROVAL

1. **At least one week prior to commencing the permitted activities**, the permittee or the designated agent must contact the Commission staff and notify them of the estimated date construction work will start. Notice may be provided in writing, in person, by email, or by calling. If you leave or send a message, please include your full name, telephone number, permit number, and the date the work will start.
2. Construction activities authorized in this permit must be substantially started within 2 years of the effective date of this permit and substantially completed within 5 years of the effective date of this permit. If such construction activities are not started and completed within this time limitation, this permit shall lapse and no activities shall then occur unless and until a new permit has been granted by the Commission.
3. This permit is dependent upon and limited to the proposal as set forth in the application and supporting documents, except as modified by the Commission in granting this permit. Any variation is subject to prior review and approval of the Maine Land Use Planning Commission. Any variation from the application or the conditions of approval undertaken without approval of the Commission constitutes a violation of Land Use Planning Commission law.
4. Structures authorized under this permit, as well as filling/grading/soil disturbance and cleared openings created as part of construction activities authorized under this permit, must be located to meet the road, property line, water and wetland setback distances, exterior dimensions and building heights listed in Sections 4, 7 and 8 and approved by this permit.
5. Temporary and permanent sedimentation control measures must be implemented to effectively stabilize all areas of disturbed soil and to catch sediment from runoff water before it leaves the construction site so that sediment does not enter water bodies, drainage systems, water crossings, wetlands or adjacent properties. Clearing and construction activities, except those necessary to establish sedimentation control devices, shall not begin until all erosion and sedimentation control devices (including ditches, culverts, sediment traps, settling basins, hay bales, silt fences, etc.) have been installed and stabilized. Once in place, such devices shall be maintained to ensure proper functioning.
6. Effective, temporary stabilization of all disturbed and stockpiled soil must be completed at the end of each work day. All temporary sedimentation and erosion control devices shall be removed after construction activity has ceased and a cover of healthy vegetation has established itself or other appropriate permanent control measures have been effectively implemented. Permanent soil stabilization shall be completed within one week of inactivity or completion of construction.
7. All imported fill material must be free of hazardous or toxic materials and must not contain debris, trash, or rubbish.
8. Soil disturbance must not occur when the ground is frozen or saturated.
9. Topsoil must not be removed from the site except for that necessary for construction activities authorized in this permit. Topsoil must be stockpiled at least 100 feet from any water body.
10. In the event the permittee should sell or lease this property, the buyer or lessee shall be provided a copy of the approved permit and conditions of approval. The new owner or lessee should then contact the Land Use Planning Commission to have the permit transferred into his/her name. If there are no additional changes the transfer can be accomplished on a Minor Change Form.
11. All exterior lighting must be located and installed so as to illuminate only the target area to the extent possible. Exterior lighting must not produce a strong, dazzling light or reflection beyond lot lines onto neighboring properties, water bodies, or roadway so as to impair driver vision or to create nuisance conditions.
12. The scenic character and healthful condition of the area covered under this permit must be maintained. The area must be kept free of litter, trash, junk cars and other vehicles, and any other materials that may constitute a hazardous or nuisance condition.

13. The permittee shall secure and comply with all applicable licenses, permits, authorizations, and requirements of all federal, state, and local agencies including but not limited to: Air and Water Pollution Control Regulations; Subsurface Wastewater Disposal System approval from the Local Plumbing Inspector and/or Maine Department of Health and Human Services, Subsurface Wastewater Program; and the Maine Department of Transportation, Driveway Entrance Permit, a physical E-911 address from your County Commissioner's Office.
14. Once construction is complete, the permittee shall submit a self-certification form, notifying the Commission that all conditions of approval of this permit have been met. The permittee shall submit all information requested by the Commission demonstrating
15. Upon completion of the authorized structures within the terms of this permit, any existing structures authorized to be removed from the lot and other construction debris must be disposed of in a proper manner, in compliance with applicable state and federal solid waste laws and rules.
16. The lot may not be further divided without the prior review and approval of the Commission. In addition, certain restrictions, including subdivision, setback and minimum lot size requirements, and activities on the original parcel from which the lot was first divided, may limit or prohibit further division of the lot in the future. The permittee(s) is (are) hereby advised to consult applicable land use laws and rules and with the Commission prior to any future further division of the lot.

BP 15560

Ex.A

Location Map



Land Use Guidance Map

Parkertown Twp.

T5 R3 WBP
Oxford County



Maine Department of Agriculture, Conservation and Forestry
LAND USE PLANNING COMMISSION
Augusta, Maine 04133-0022
(207) 287-2631
TTY: (888) 577-6690
<http://www.maine.gov/dacf/lupc>

Legend

Development Subdistricts
D-RS Residential

Protection Subdistricts
P-GP Great Pond
P-MA Mountain Area
P-SL 2.75 ft Shoreland - Minor
P-WL 1 Wetlands - Significant
P-WL 2 Wetlands - Semi-shrub
P-WL 3 Wetlands - Forested

Management Subdistricts
M-GN General

Water body
Improved road
Unimproved road
Trail

Areas designated as two or more protection zones are annotated with each zone, e.g. P-GP/WL 1, P-GP/SL 1, etc., where necessary
or
Subdistrict boundary
Zoning amendment

Topographic base, roads and trails from U.S. Geological Survey 7.5-minute map series
For the purpose of simplicity, this map does not show the Wetland Protection Subdistricts for areas identified pursuant to Section 10.16.K.2 such as beds of rivers, lakes, and other water bodies, and freshwater wetlands within 25 feet of stream channels, which are nevertheless within P-WL Subdistricts.

This map is a reduced version of the official Land Use Guidance Map. It is not certified to be a true and correct copy. Full size official LUPC Land Use Guidance Maps are available from the Commission at its Augusta office. Potential applicants unsure of their zoning should request a full size map from the Augusta office.

BP 15560

EX. D- site Plan

Revised

7/26/16


RECEIVED

JUL 26 2016

LUPC - RANGELEY

Raspberry Road

Lot 22
Driscoll

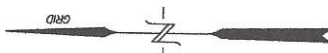


1 inch = 40 feet

Scale reduced


Aziscohos Lake

sheds
to be
converted
to bunkhouse

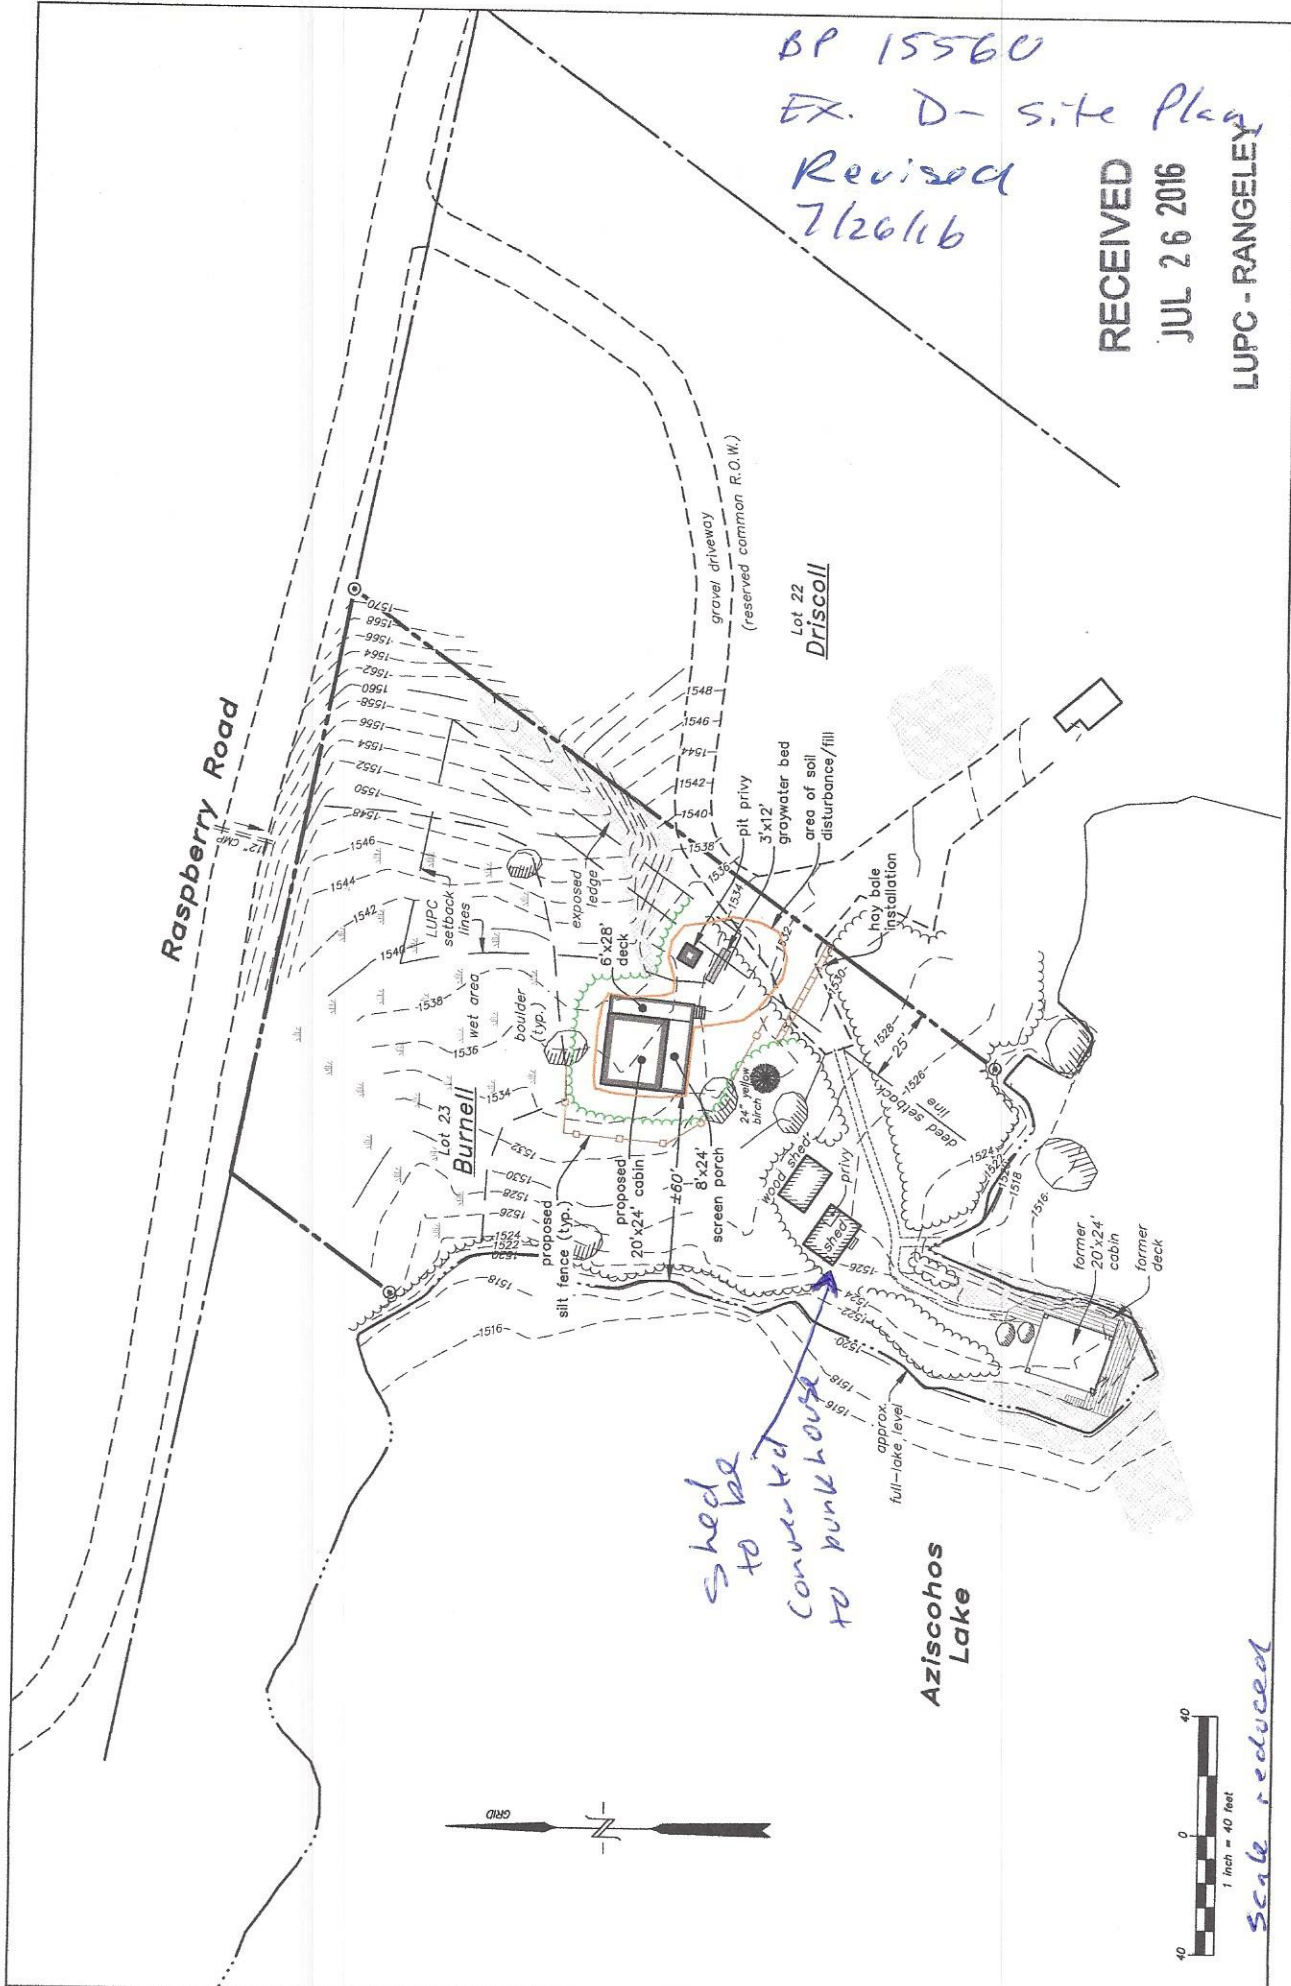

BP 15560
 Ex. D. site Plan
 Full Scale
 Revised
 7/26/16


Scale: 1" = 40'

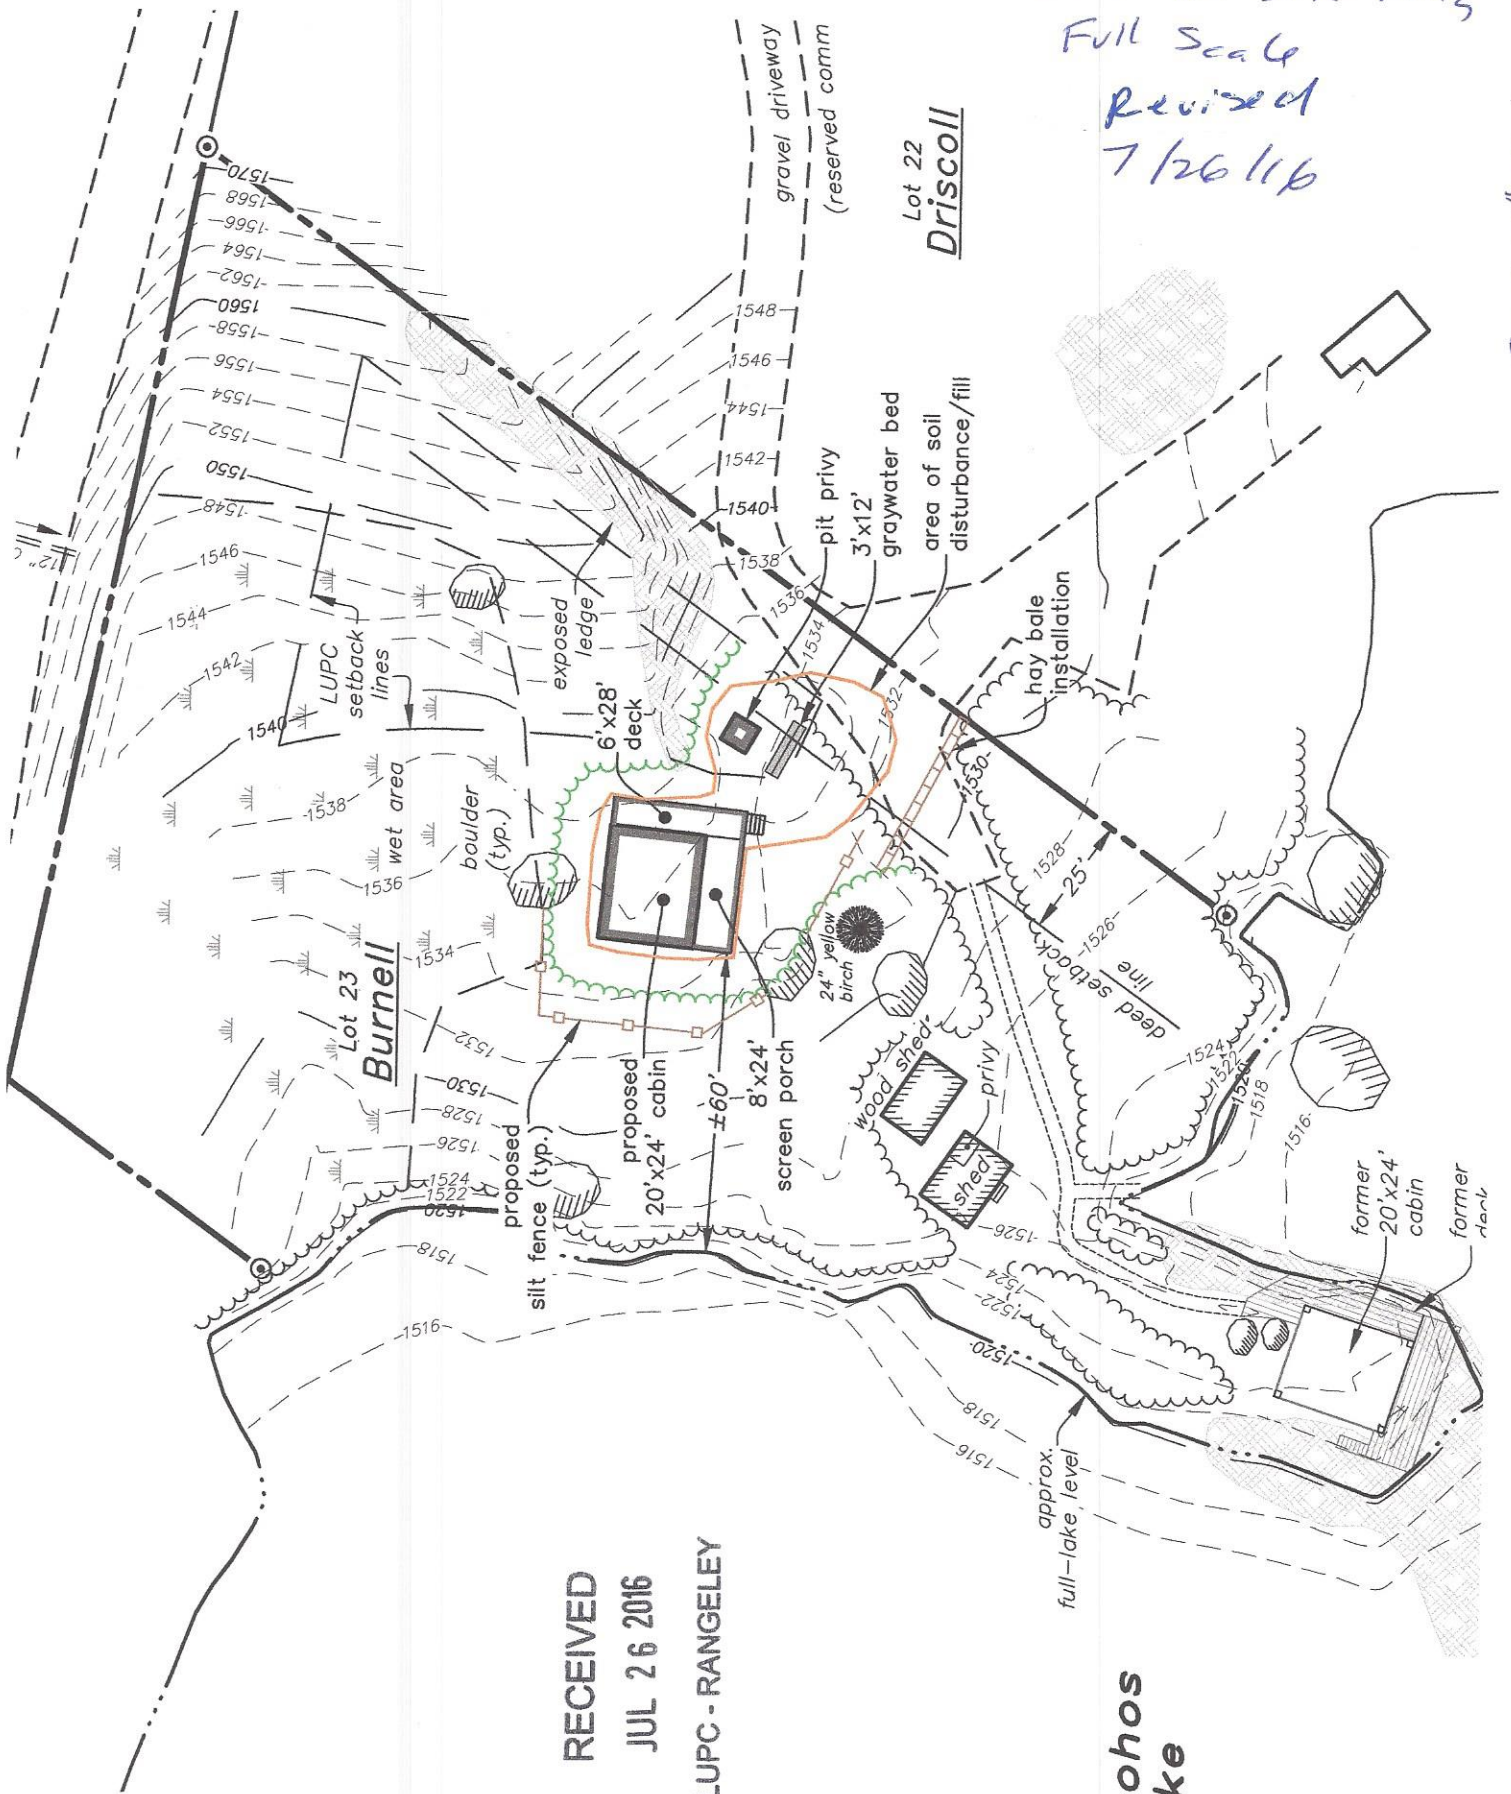

sohos
 like

BP 15560

Erosion & Sedimentation Control Details

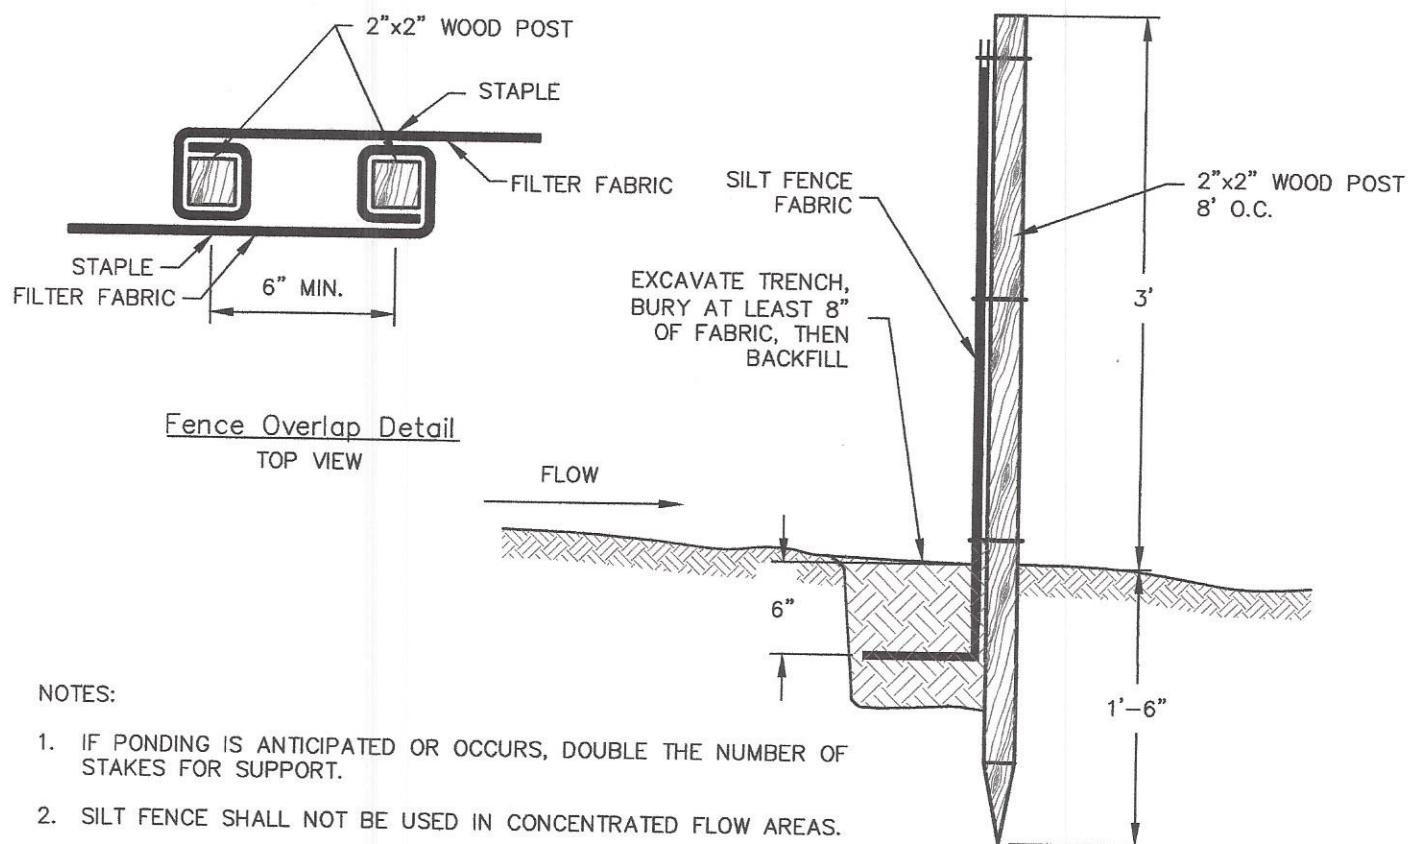

NOTES:

1. IF PONDING IS ANTICIPATED OR OCCURS, DOUBLE THE NUMBER OF STAKES FOR SUPPORT.
2. SILT FENCE SHALL NOT BE USED IN CONCENTRATED FLOW AREAS.
3. SEDIMENT DEPOSITS SHALL BE INSPECTED AFTER EVERY STORM EVENT AND REMOVED WHEN DEPOSITS REACH APPROXIMATELY $\frac{1}{3}$ THE HEIGHT OF THE SILT FENCE, OR WHEN "BULGES" DEVELOP IN THE SILT FENCE.

Silt Fence Installation

Scale: 1" = 1'


RECEIVED

JUL 26 2016

LUPC - RANGELEY

BP 15560

Erosion + Sedimentation
Control Details

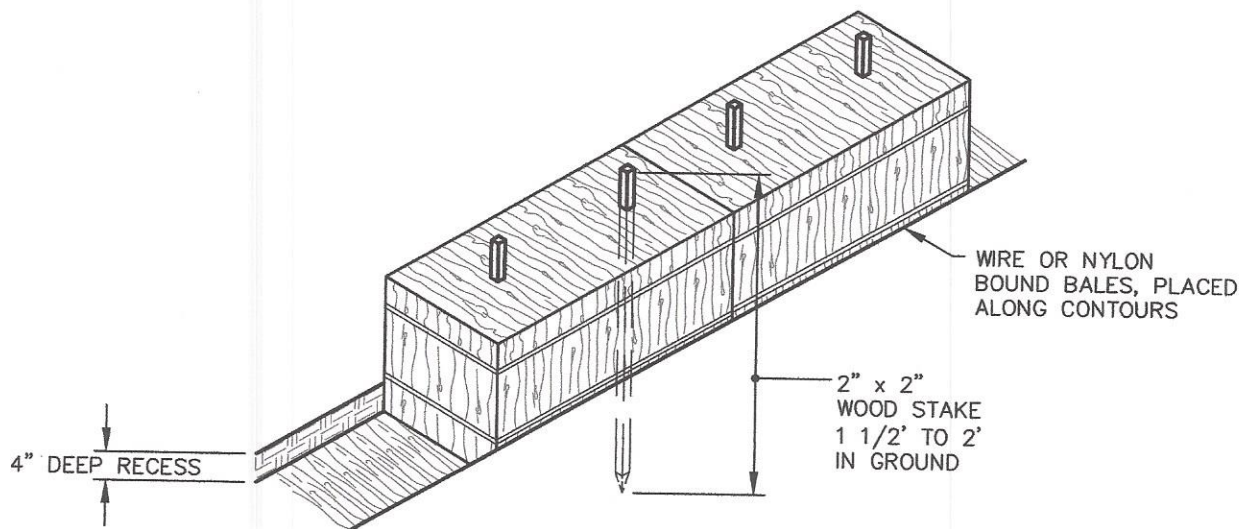

NOTES:

1. ADJACENT BALES SHALL BE TIGHTLY BUTTED.
2. SPOILS FROM RECESS SHALL BE PLACED ALONG THE UPSTREAM SIDE OF THE BALES.
3. INSPECT BALES WEEKLY AND AFTER EACH RAIN. REPAIR IF DAMAGED AND REMOVE EXCESS SEDIMENT.
4. REMOVE BARRIER ONLY AFTER UPSTREAM WORK AREA IS REVEGETATED.

NHDOT Item 645.51
Hay Bale Installation
N.T.S. (Isometric)

RECEIVED
JUL 26 2016
LUPC - RANGELEY